


First Floor Plan

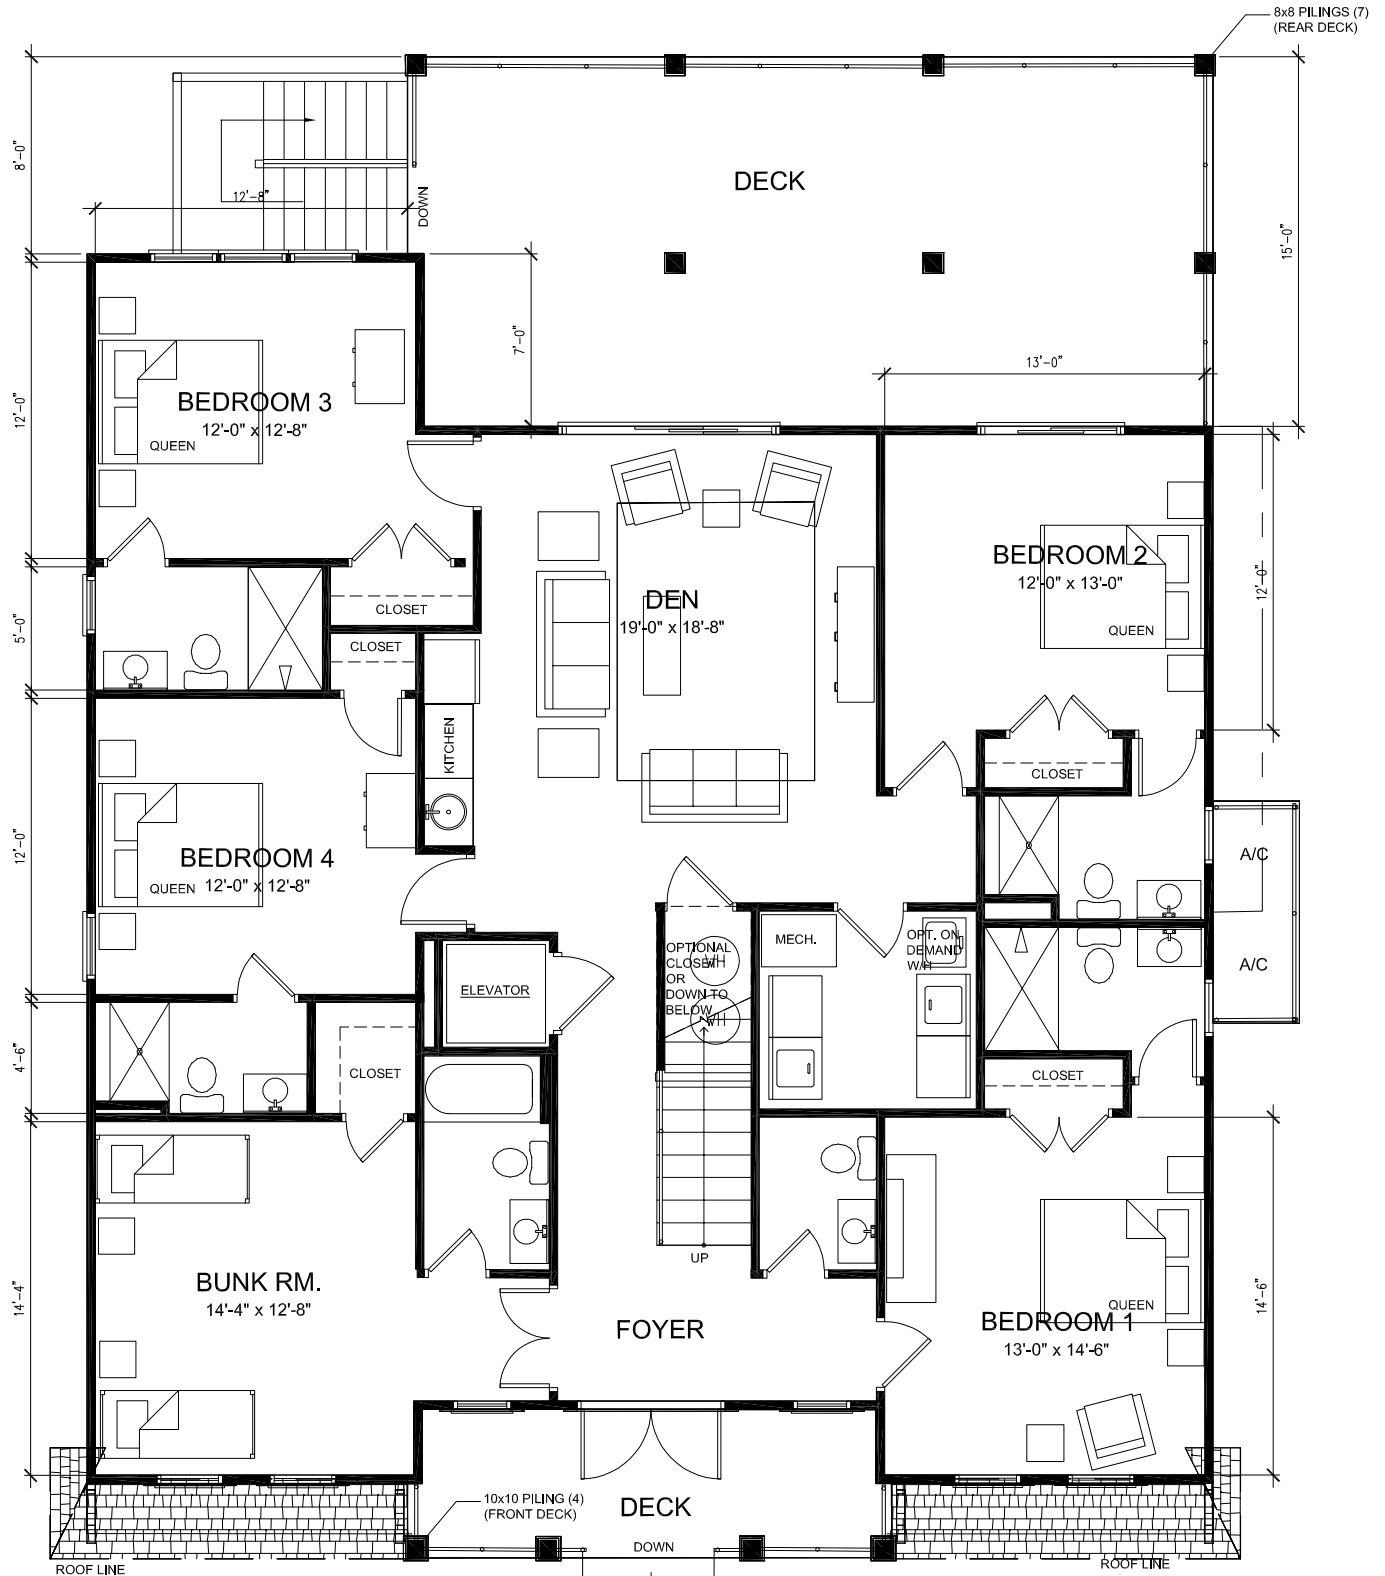

FIRST FLOOR PLAN

SCALE: 1/4" = 1'-0"

© BEACH HOME DESIGNS
BeachHomeDesigns.com

SQUARE FOOTAGE

FIRST FLOOR: 1997 SQ. FT.
SECOND FLOOR: 2042 SQ. FT.
TOTAL HEATED: 4039 SQ. FT.
FRONT DECKS: 228 SQ. FT.
REAR DECKS: 970 SQ. FT.
GROUND FLOOR: 1997 SQ. FT.